


1. ALL LOCATING DIMENSION TOLERANCES SHALL BE ±1/4", UNLESS NOTED OTHERWISE.

2. MOUNT ON RESTROOM STALL PARTITION 12" FROM FINISHED WALL TO EDGE OF SOAP DISPENSER AND 40" A.F.F. TO BOTTOM OF PUSH BUTTON VALVE ON SOAP DISPENSER.

NOTES - CONT'D .:

- 3. SEE FURR OUT WALL LAYOUT SHEET FOR METHOD OF ATTACH-MENT TO CONCRETE WALL AND CONCRETE FLOOR, U.N.O.
- 4. FOR PLAN SECTION VIEWS & MODULE DIMENSION TOLERANCES, SEE PLAN SECTION DETAILS SHEET, U.N.O.

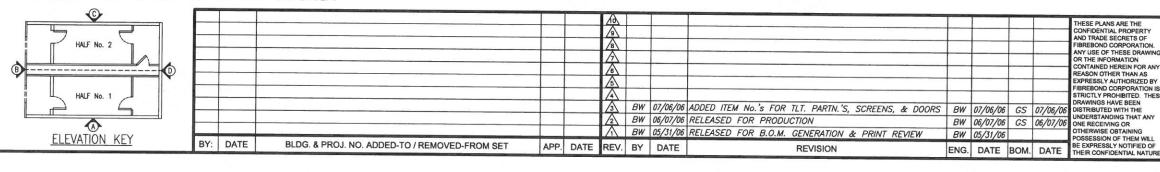

FIBREBOND CORPORATION

1300 Davenport Drive Minden, Louisiana 71055 800-824-2614			
DRN. BY:	BW	DATE: 03/20/06	FIBREBOND CORPORATION STANDARD
CHK. BY:	BW	DATE: 05/28/06	TRANSPORTABLE RESTROOM
APP. BY:	BW	DATE: 05/31/06	
APP. BY:	- Xirin	DATE:	FLOOR PLAN LAYOUT
ENG. BY:		DATE:	SCALE: 1/4"=1'-0" SHEET NO.: A2.1a B DWG NO.: D-7851