



F&L

architecture
planning

Fauntleroy & Latham
Architects, A.P.C.

229 St. John Lane
Covington, LA 70433

985-893-4100 Tel.
985-893-4126 Fax

www.fl-inc.com

THESE DRAWINGS ARE THE SOLE PROPERTY OF FAUNTLEROY & LATHAM ARCHITECTS, A.P.C. AND ARE ISSUED AS INSTRUMENTS OF SERVICE. THESE DRAWINGS SHALL NOT BE COPIED, REPRODUCED OR USED IN ANY MANNER WITHOUT WRITTEN CONSENT OF FAUNTLEROY & LATHAM ARCHITECTS, A.P.C.

PORTABLE BUILDINGS FOR
MADISONVILLE ELEMENTARY SCHOOL
ST. TAMMANY PARISH SCHOOL BOARD
317 HWY. 1077, MADISONVILLE, LOUISIANA 70447

FLOOR PLANS
REFLECTED CEILING PLANS


Job No: 207070

Drawn by: MAH Checked by: KAB

Date: 04-JAN-08 Revised:

Sheet No:


A4

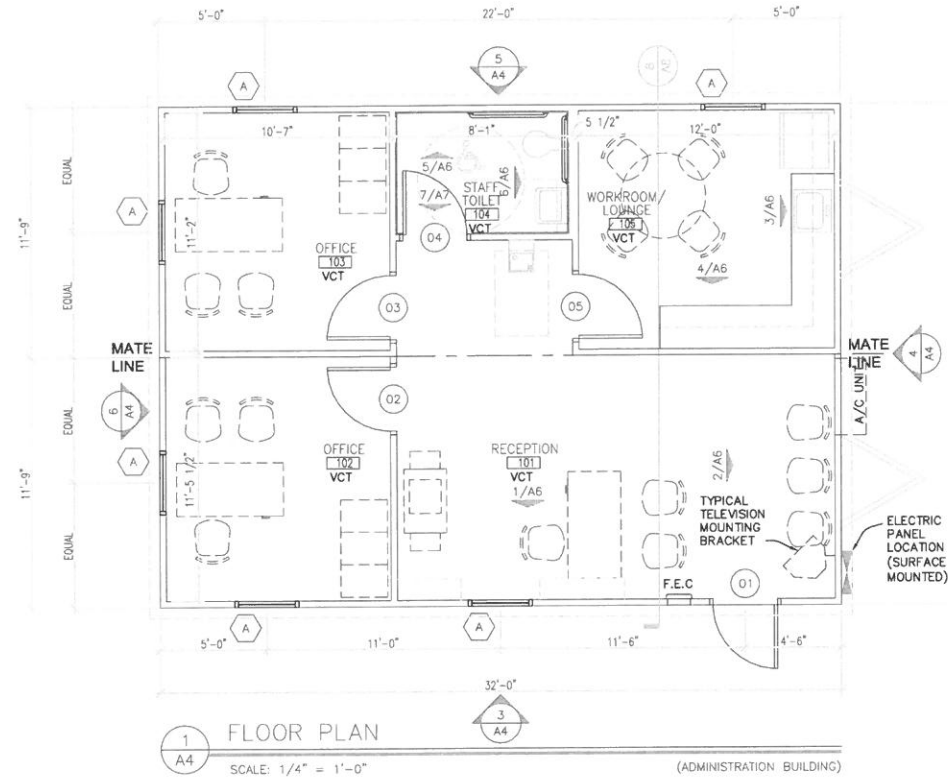

1 FLOOR PLAN

SCALE: 1/4" = 1'-0"

(ADMINISTRATION BUILDING)

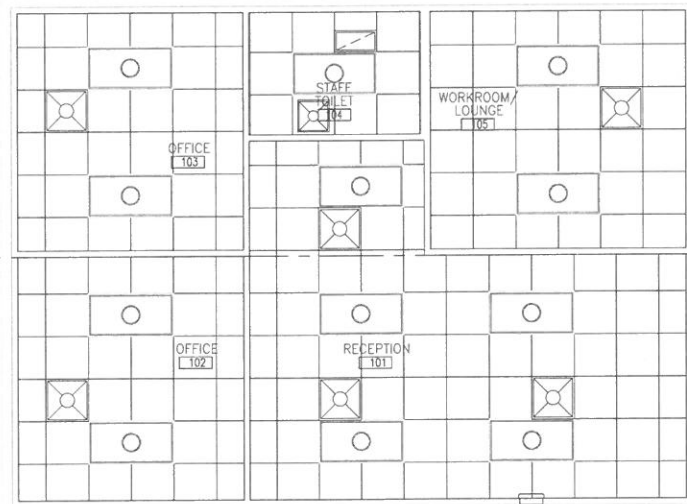


2 REFLECTED CEILING PLAN

SCALE: 1/4" = 1'-0"

(ADMINISTRATION BUILDING)


LEGEND

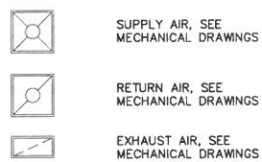

SUPPLY AIR, SEE MECHANICAL DRAWINGS

RETURN AIR, SEE MECHANICAL DRAWINGS

EXHAUST AIR, SEE MECHANICAL DRAWINGS

 

PAINTED CEMENT BOARD CEILING



2 X 4 FLUORESCENT LIGHT FIXTURE, SEE ELECTRICAL DRAWINGS



CEILING FAN - LOW PROFILE



SURFACE MOUNTED LIGHT FIXTURE, SEE ELECTRICAL DRAWINGS



WALL MOUNTED LIGHT FIXTURE, SEE ELECTRICAL DRAWINGS



EXIT LIGHT, SEE ELECTRICAL DRAWINGS




EMERGENCY LIGHTING UNIT, SEE ELECTRICAL DRAWINGS



CEILING HEIGHT SYMBOL

GENERAL NOTES:
ARCHITECTURAL REFLECTED CEILING PLAN SHOWS THE GENERAL LAYOUT AND LOCATION OF ALL SYSTEMS. REFER TO MECHANICAL AND ELECTRICAL DRAWINGS FOR TYPE AND SIZE OF EACH FIXTURE.


TELEVISION MOUNTING BRACKET:
TV (BY OWNER) / CONTRACTOR TO PROVIDE & INSTALL BLOCKING AND BRACKET. THE BRACKETS SHALL BE BRETFORD PLATFORM STYLE (MODEL #TFW27-BK) MOUNTS WITH SECURITY BELT AND VCR BRACKETS, OR ARCHITECT APPROVED EQUAL / VERIFY LOCATION WITH OWNER (TYP.)

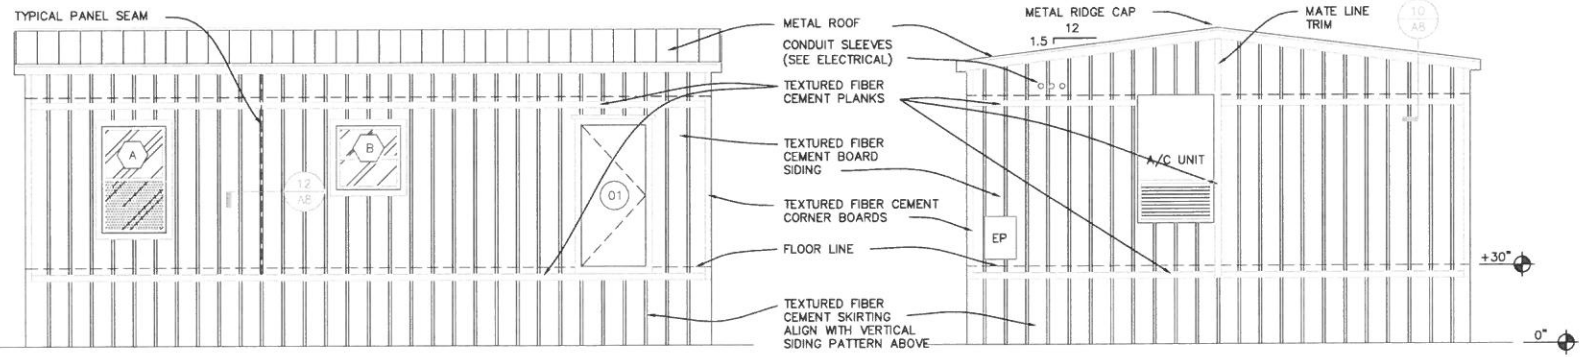

3 FRONT ELEVATION

SCALE: 1/4" = 1'-0"


(ADMINISTRATION BUILDING)

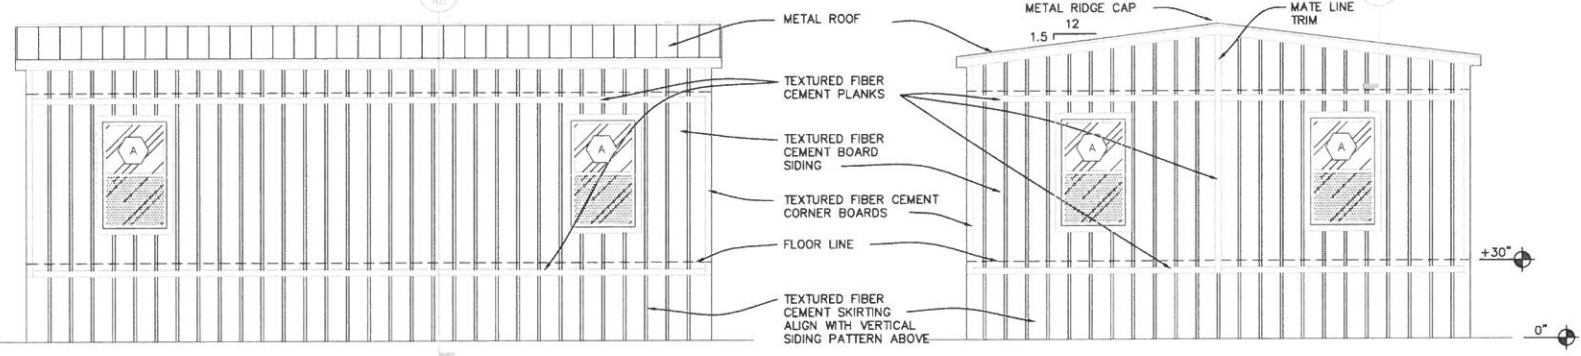

4 RIGHT SIDE ELEVATION

SCALE: 1/4" = 1'-0"

(ADMINISTRATION BUILDING)

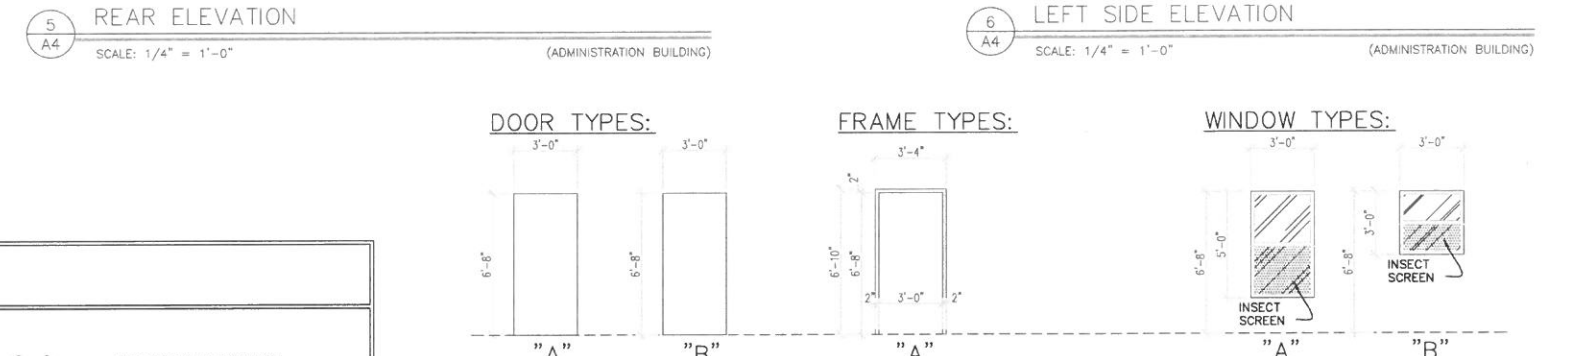


6 LEFT SIDE ELEVATION


SCALE: 1/4" = 1'-0"

(ADMINISTRATION BUILDING)


DOOR TYPES:

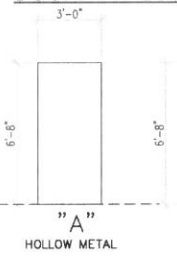

FRAME TYPES:

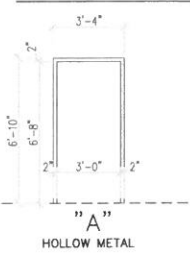

WINDOW TYPES:

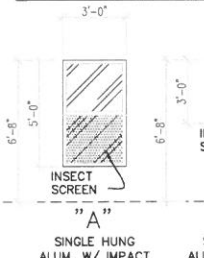

DOOR SCHEDULE - ADMINISTRATION BUILDING

MARK	DOOR	MATL.	WIDTH	HEIGHT	THICK	HOW	FRAME	HEAD	JAMB	SILL	REMARKS
01	A	H.M.	3'-0"	6'-8"	1 3/4"	#3	A	1/AB	2/AB	3/AB	
02	B	SC. WD.	3'-0"	6'-8"	1 3/4"	#4	A	-	-	-	
03	B	SC. WD.	3'-0"	6'-8"	1 3/4"	#4	A	-	-	-	
04	B	SC. WD.	3'-0"	6'-8"	1 3/4"	#5	A	-	-	-	
05	B	SC. WD.	3'-0"	6'-8"	1 3/4"	#6	A	-	-	-	

NOTE: H.M. = HOLLOW METAL, SC. WD. = SOLID CORE WOOD

WINDOW SCHEDULE - ADMINISTRATION BUILDING

MARK	TYPE	MATL.	WIDTH	HEIGHT	HEAD	JAMB	SILL	REMARKS
A	SINGLE HUNG	ALUM.	3'-0"	5'-0"	5/AB	6/AB	7/AB	IMPACT RESISTANT GLAZING WITH 1/2 INSECT SCREEN
B	SINGLE HUNG	ALUM.	3'-0"	5'-0"	5/AB	6/AB	7/AB	IMPACT RESISTANT GLAZING WITH 1/2 INSECT SCREEN

NOTE: ALUM. = ALUMINUM