


FINISH SCHEDULE					
ROOM	FLOOR	BASE	WALLS	CEILING	NOTES
CORRIDOR	CERAMIC TILE - "SPECTRUM" 12" X 12" (SEE SPEC)	CONCRETE	CONCRETE	CONCRETE	
AUDITORIUM	CERAMIC TILE - "SPECTRUM" 12" X 12" (SEE SPEC)	CONCRETE	CONCRETE	CONCRETE	
STORAGE	CERAMIC TILE - "SPECTRUM" 12" X 12" (SEE SPEC)	CONCRETE	CONCRETE	CONCRETE	
MEYER RESTROOM	CERAMIC TILE - "SPECTRUM" 12" X 12" (SEE SPEC)	CONCRETE	CONCRETE	CONCRETE	
WOMEN'S RESTROOM	CERAMIC TILE - "SPECTRUM" 12" X 12" (SEE SPEC)	CONCRETE	CONCRETE	CONCRETE	
JANITOR	CERAMIC TILE - "SPECTRUM" 12" X 12" (SEE SPEC)	CONCRETE	CONCRETE	CONCRETE	
CLOSET	CERAMIC TILE - "SPECTRUM" 12" X 12" (SEE SPEC)	CONCRETE	CONCRETE	CONCRETE	
OFFICE	CERAMIC TILE - "SPECTRUM" 12" X 12" (SEE SPEC)	CONCRETE	CONCRETE	CONCRETE	
CONFERENCE	CERAMIC TILE - "SPECTRUM" 12" X 12" (SEE SPEC)	CONCRETE	CONCRETE	CONCRETE	
RECEPTION	CERAMIC TILE - "SPECTRUM" 12" X 12" (SEE SPEC)	CONCRETE	CONCRETE	CONCRETE	
MEDIA/IT	CERAMIC TILE - "SPECTRUM" 12" X 12" (SEE SPEC)	CONCRETE	CONCRETE	CONCRETE	
COMPUTER STORAGE	CERAMIC TILE - "SPECTRUM" 12" X 12" (SEE SPEC)	CONCRETE	CONCRETE	CONCRETE	
RESTROOM	CERAMIC TILE - "SPECTRUM" 12" X 12" (SEE SPEC)	CONCRETE	CONCRETE	CONCRETE	

**LEGEND:**

 POTTER ROEMER FIRE EXTINGUISHER CABINET, #1043 SEMI-RECESSED W/ DUO-VERTICAL DOOR - TEMPERED GLASS

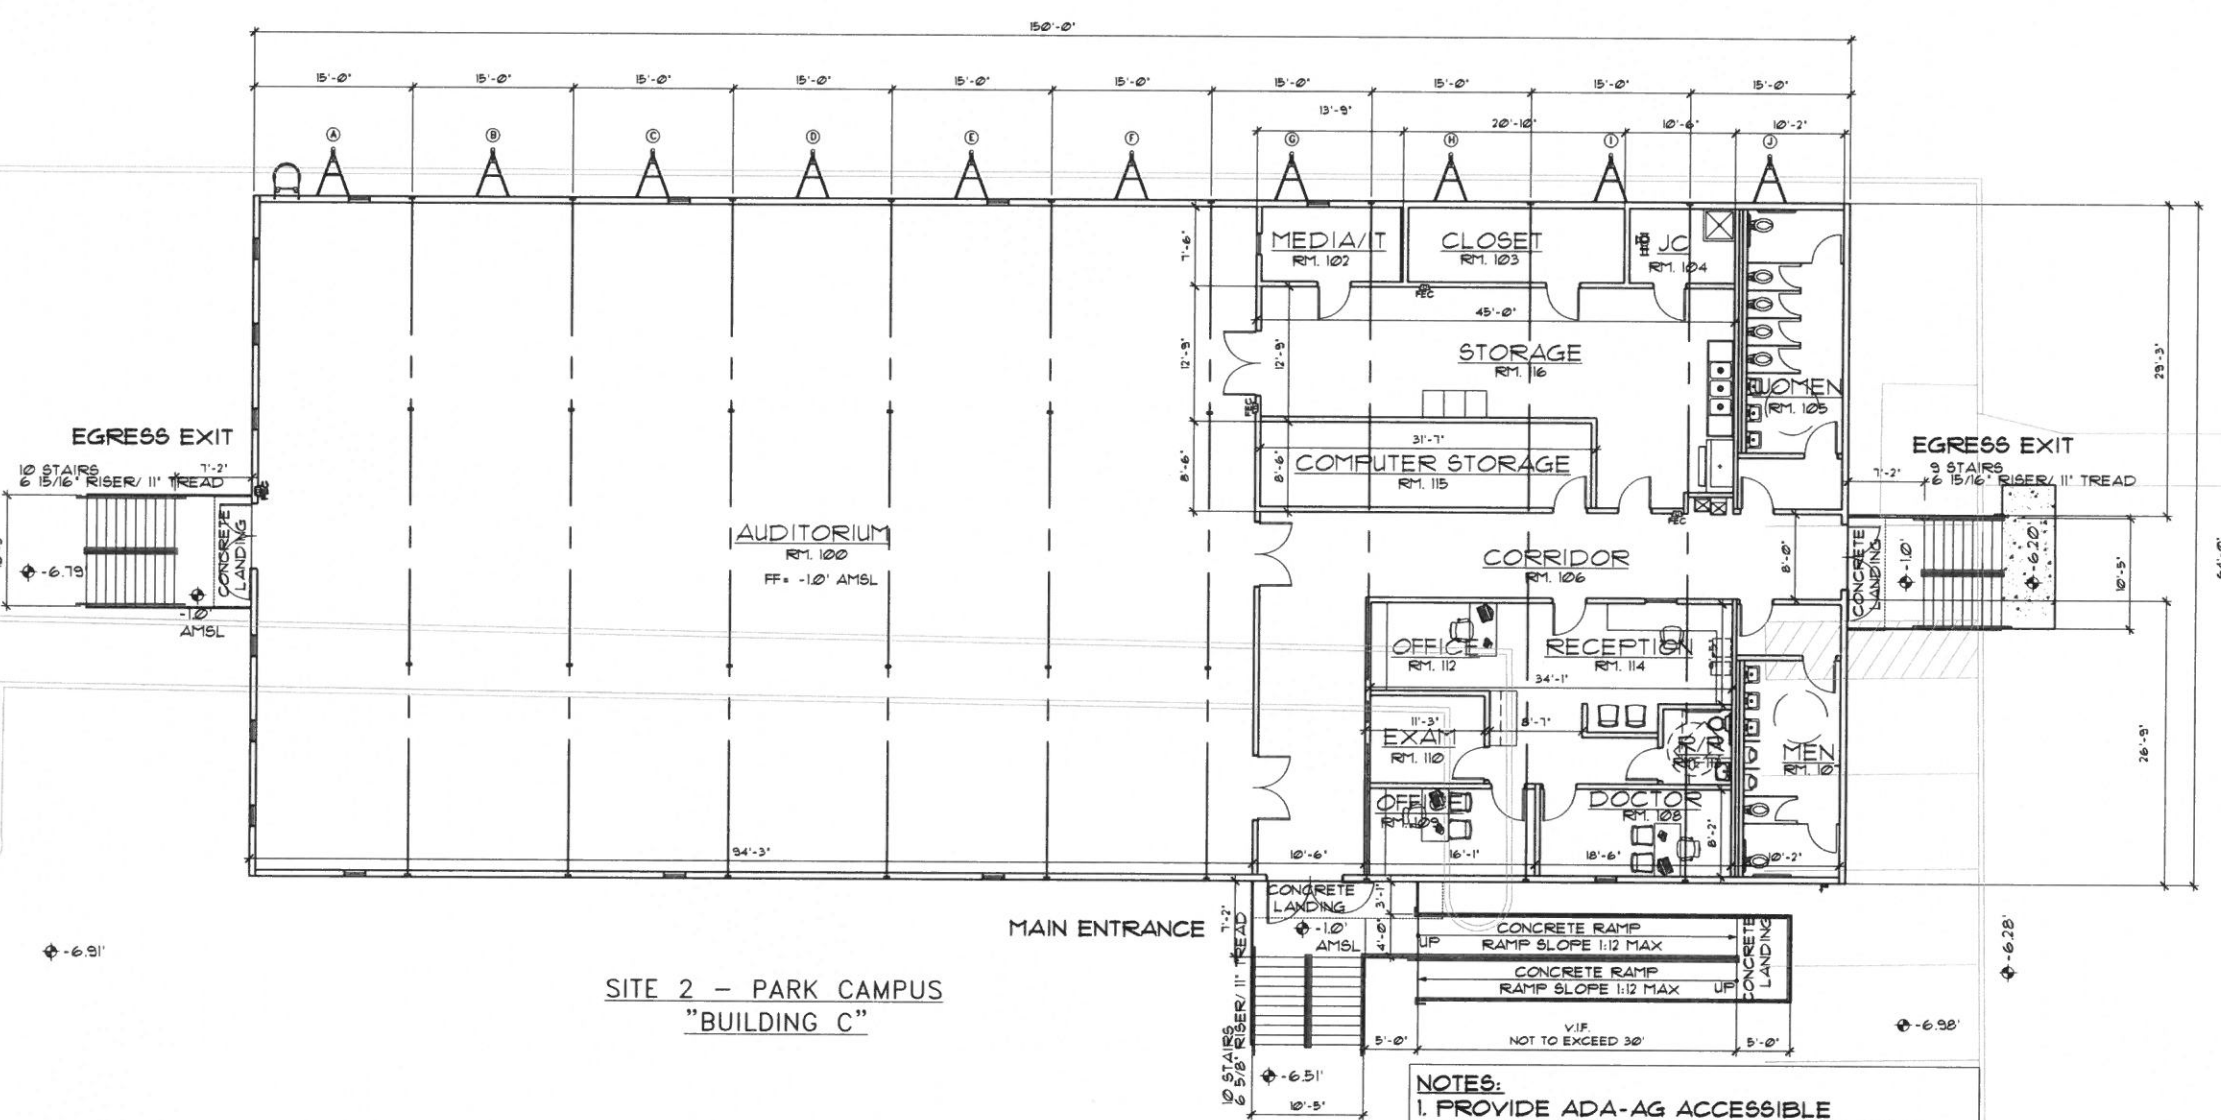

**NOTES:**

1. PROVIDE ADA-AG ACCESSIBLE RAMP ENTRY AT MAIN ENTRANCE ONLY.
2. PROVIDE FUTURE ADA-AG ACCESSIBLE RAMP TIE-IN LOCATION AT EGRESS EXITS.
3. PROPERTY IS IN FLOOD ZONE 'A0' WITH AN APPROXIMATE ELEVATION REQUIREMENT OF 60' ELEVATION FROM AV. GRADE.

**SITE 2 - PARK CAMPUS  
"BUILDING C"**

 **1 FLOOR PLAN**  
1/8" = 1'

**KVS**  
architecture  
347 Girod Street, Mandeville, Louisiana  
985.674.3077 www.kvsarchitecture.com  
REVISIONS:  
7.3.13  
7.11.13

**TEMPORARY FACILITY FOR:  
SOUTHERN UNIVERSITY AT NEW ORLEANS  
NEW ORLEANS, LOUISIANA**

DATE:  
6.11.13  
PROJECT No: 13009  
01-107-05B-13, PART SW  
DRAWING:  
**A2.0**  
**(SK-1)**