


FINISH SCHEDULE

ROOM	FLOOR	BASE	WALLS	CEILING	NOTES
CORRIDOR					
CLASSROOM					
LAB					
MEN'S RESTROOM					
WOMEN'S RESTROOM					
JANITOR					
STORAGE					
OFFICE					
CONFERENCE					
COPY					
IT					

LEGEND:

 POTTER ROEMER FIRE EXTINGUISHER CABINET, #1043 SEMI-RECESSED W/ DUO-VERTICAL DOOR - TEMPERED GLASS

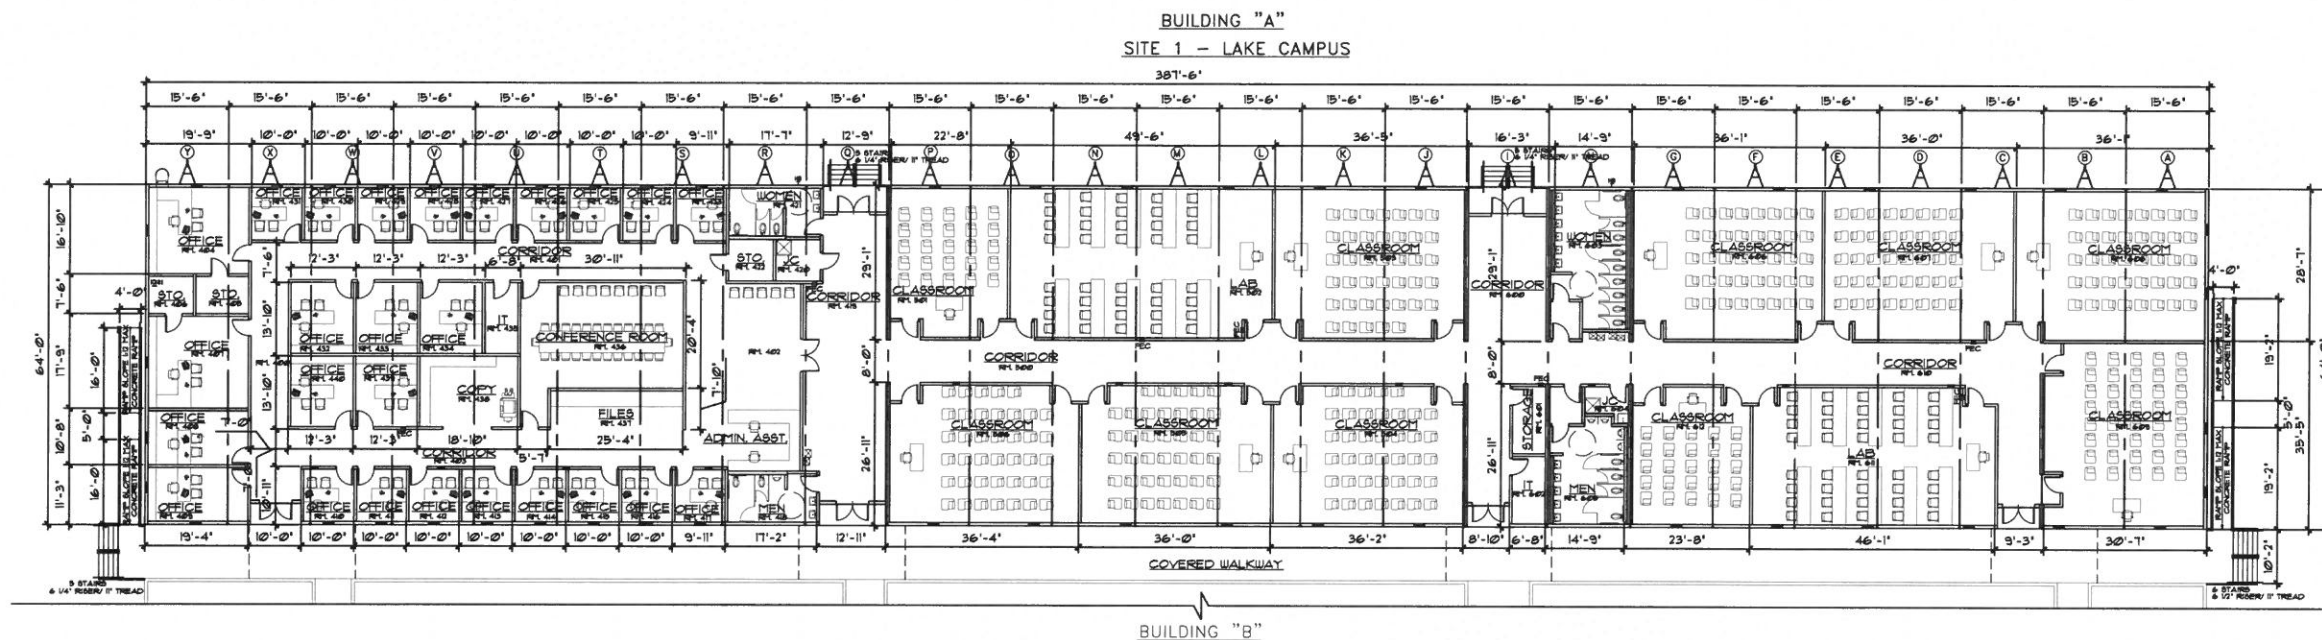

1 FLOOR PLAN BLDG A
1/16" = 1'

KVS
architecture
347 Girod Street, Mandeville, Louisiana
985.674.3077 www.kvsarchitecture.com
REVISIONS:

TEMPORARY FACILITY FOR:
SOUTHERN UNIVERSITY AT NEW ORLEANS
NEW ORLEANS, LOUISIANA

DATE:
6.17.13
PROJECT No: 13009
01-107-008-13, PART SW
DRAWING:

A2.0